


AWAITING DETAIL FOR LOCATION OF ATTENUATION PONDS ADJACENT TO NORTHERN ROUNDABOUT AND RELIEF ROAD

Parcels	Parcel Area	Total Footprint of Buildings
A	5250m ²	2100m ²
B	4709m ²	1884m ²
C	5028m ²	2012m ²
D	13,479m ²	5392m ²
E	6973m ²	2789m ²
F	6675m ²	2670m ²
G	6426m ²	2570m ²
H	4822m ²	1929m ²
I	13,593m ²	5437m ²
Total	66,955m²	26,782m²

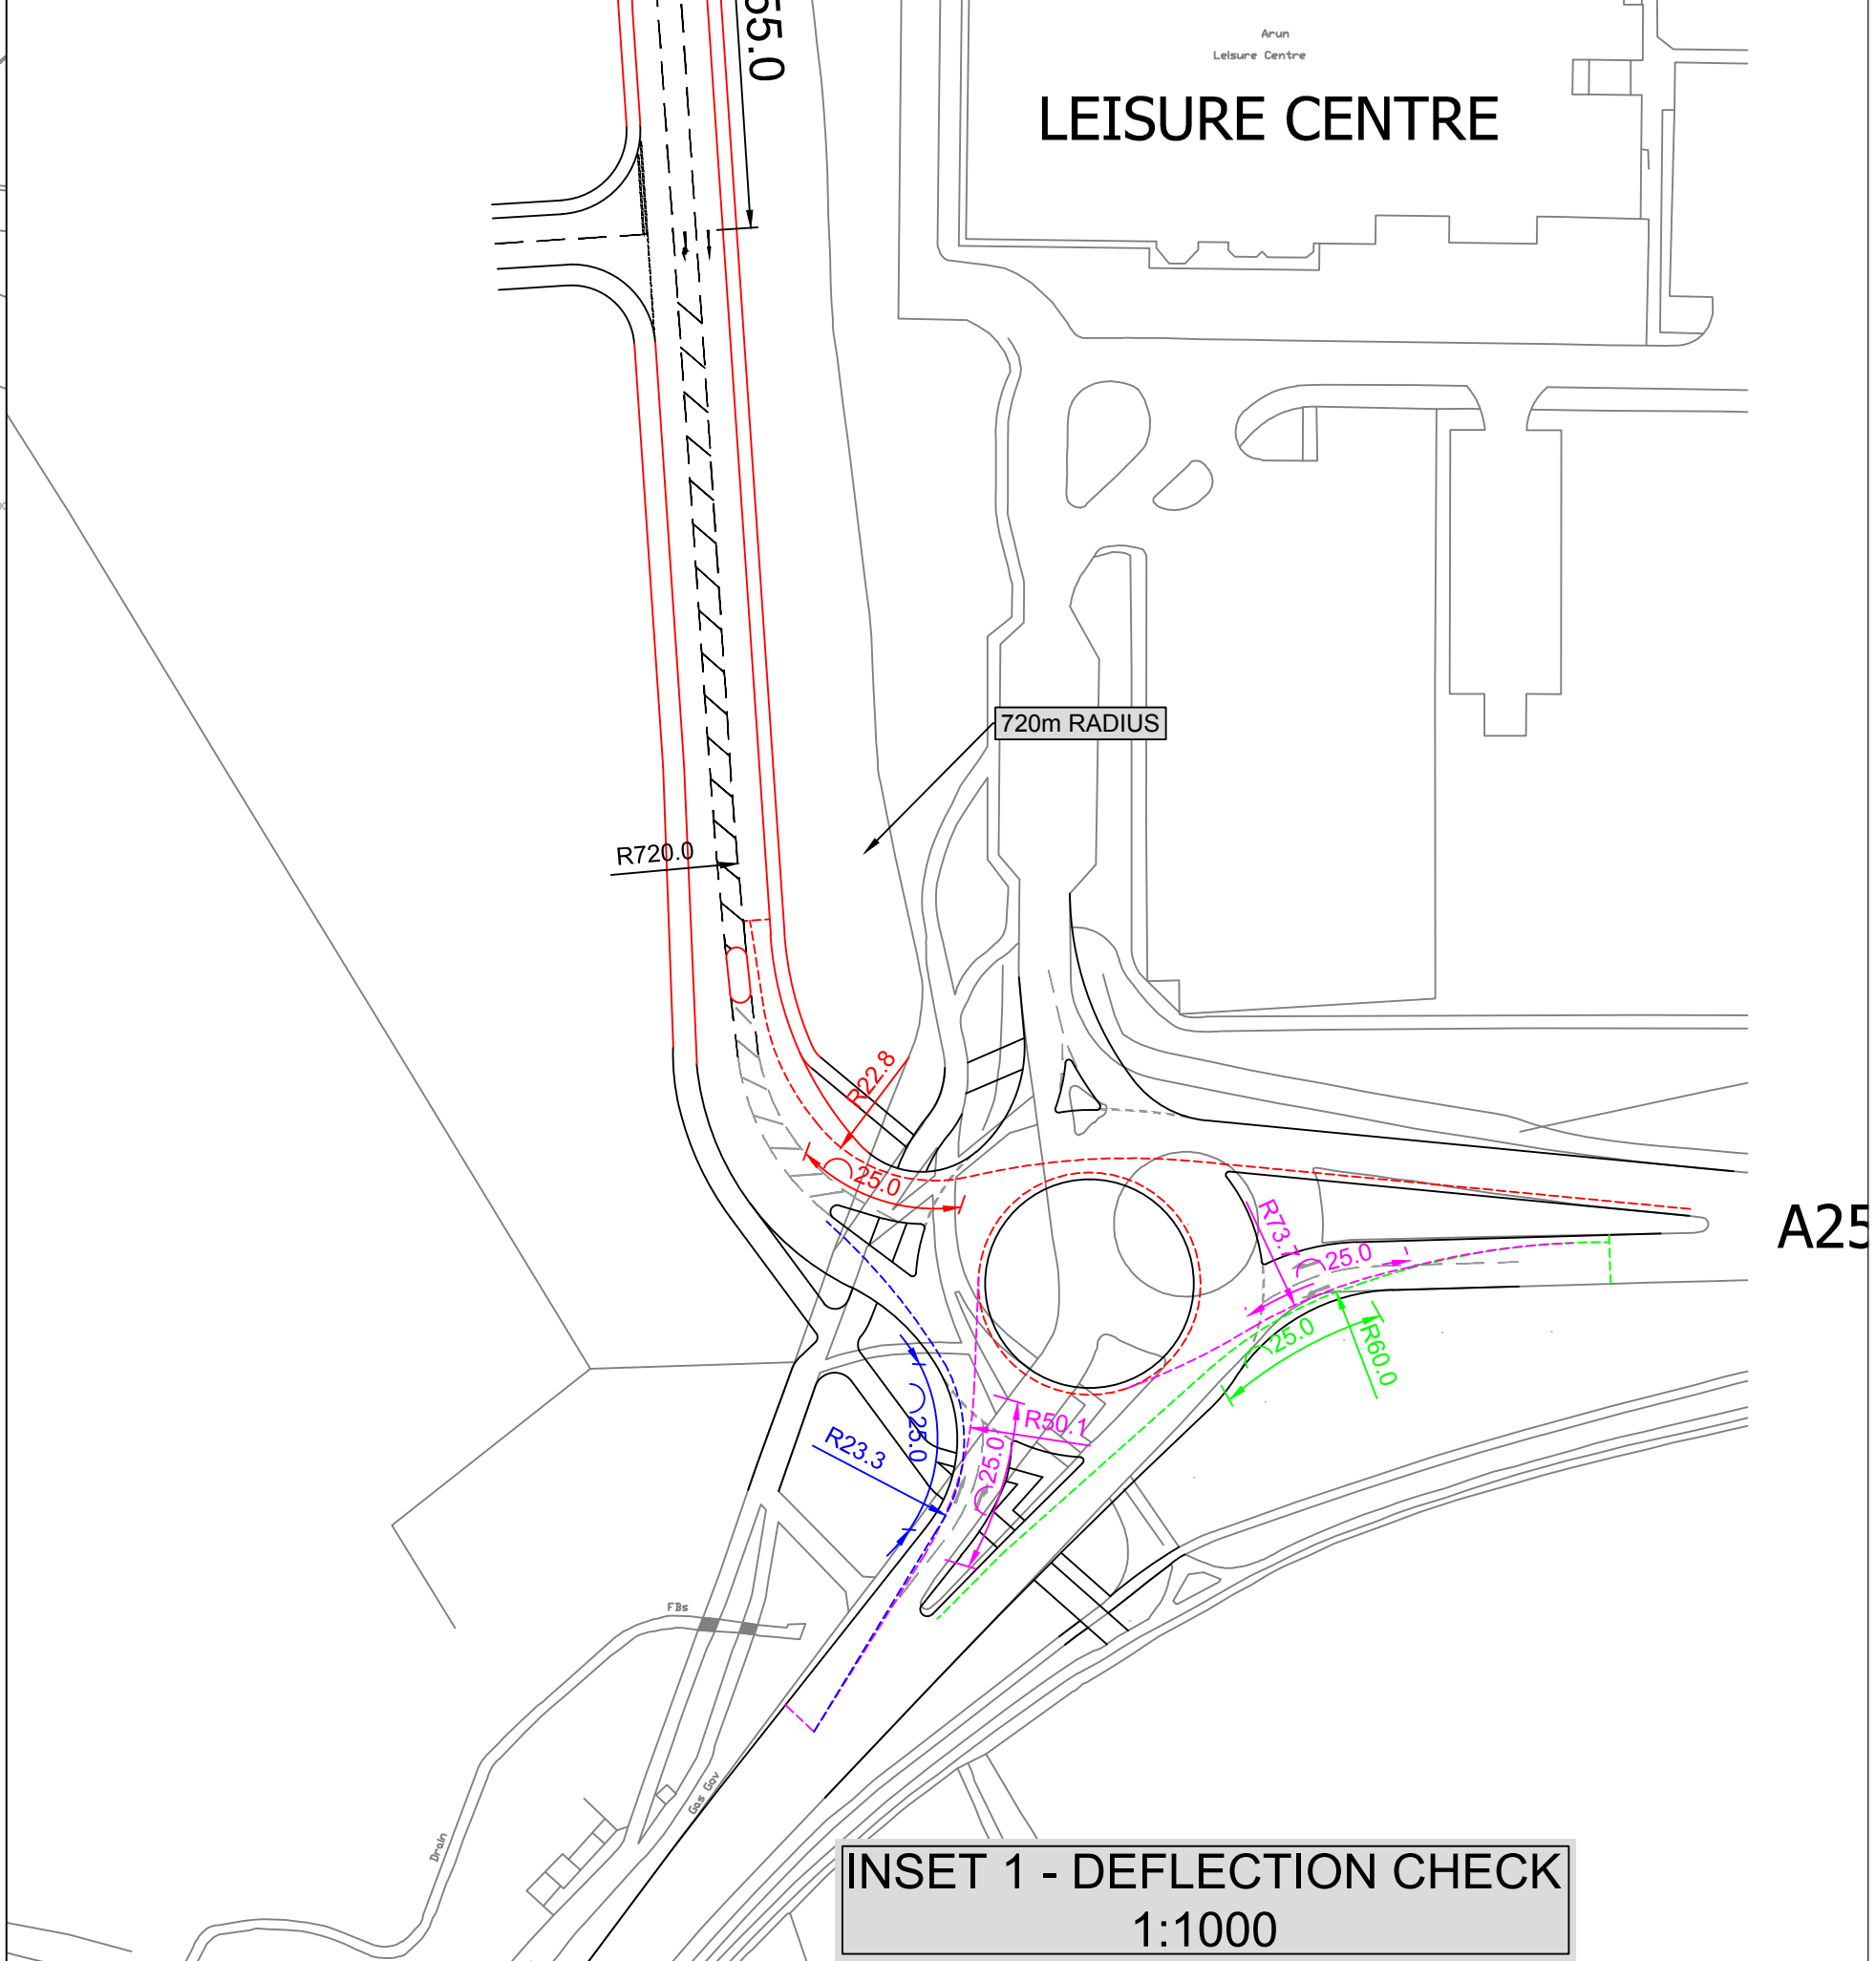

INSET 1 - DEFLECTION CHECK
1:1000